


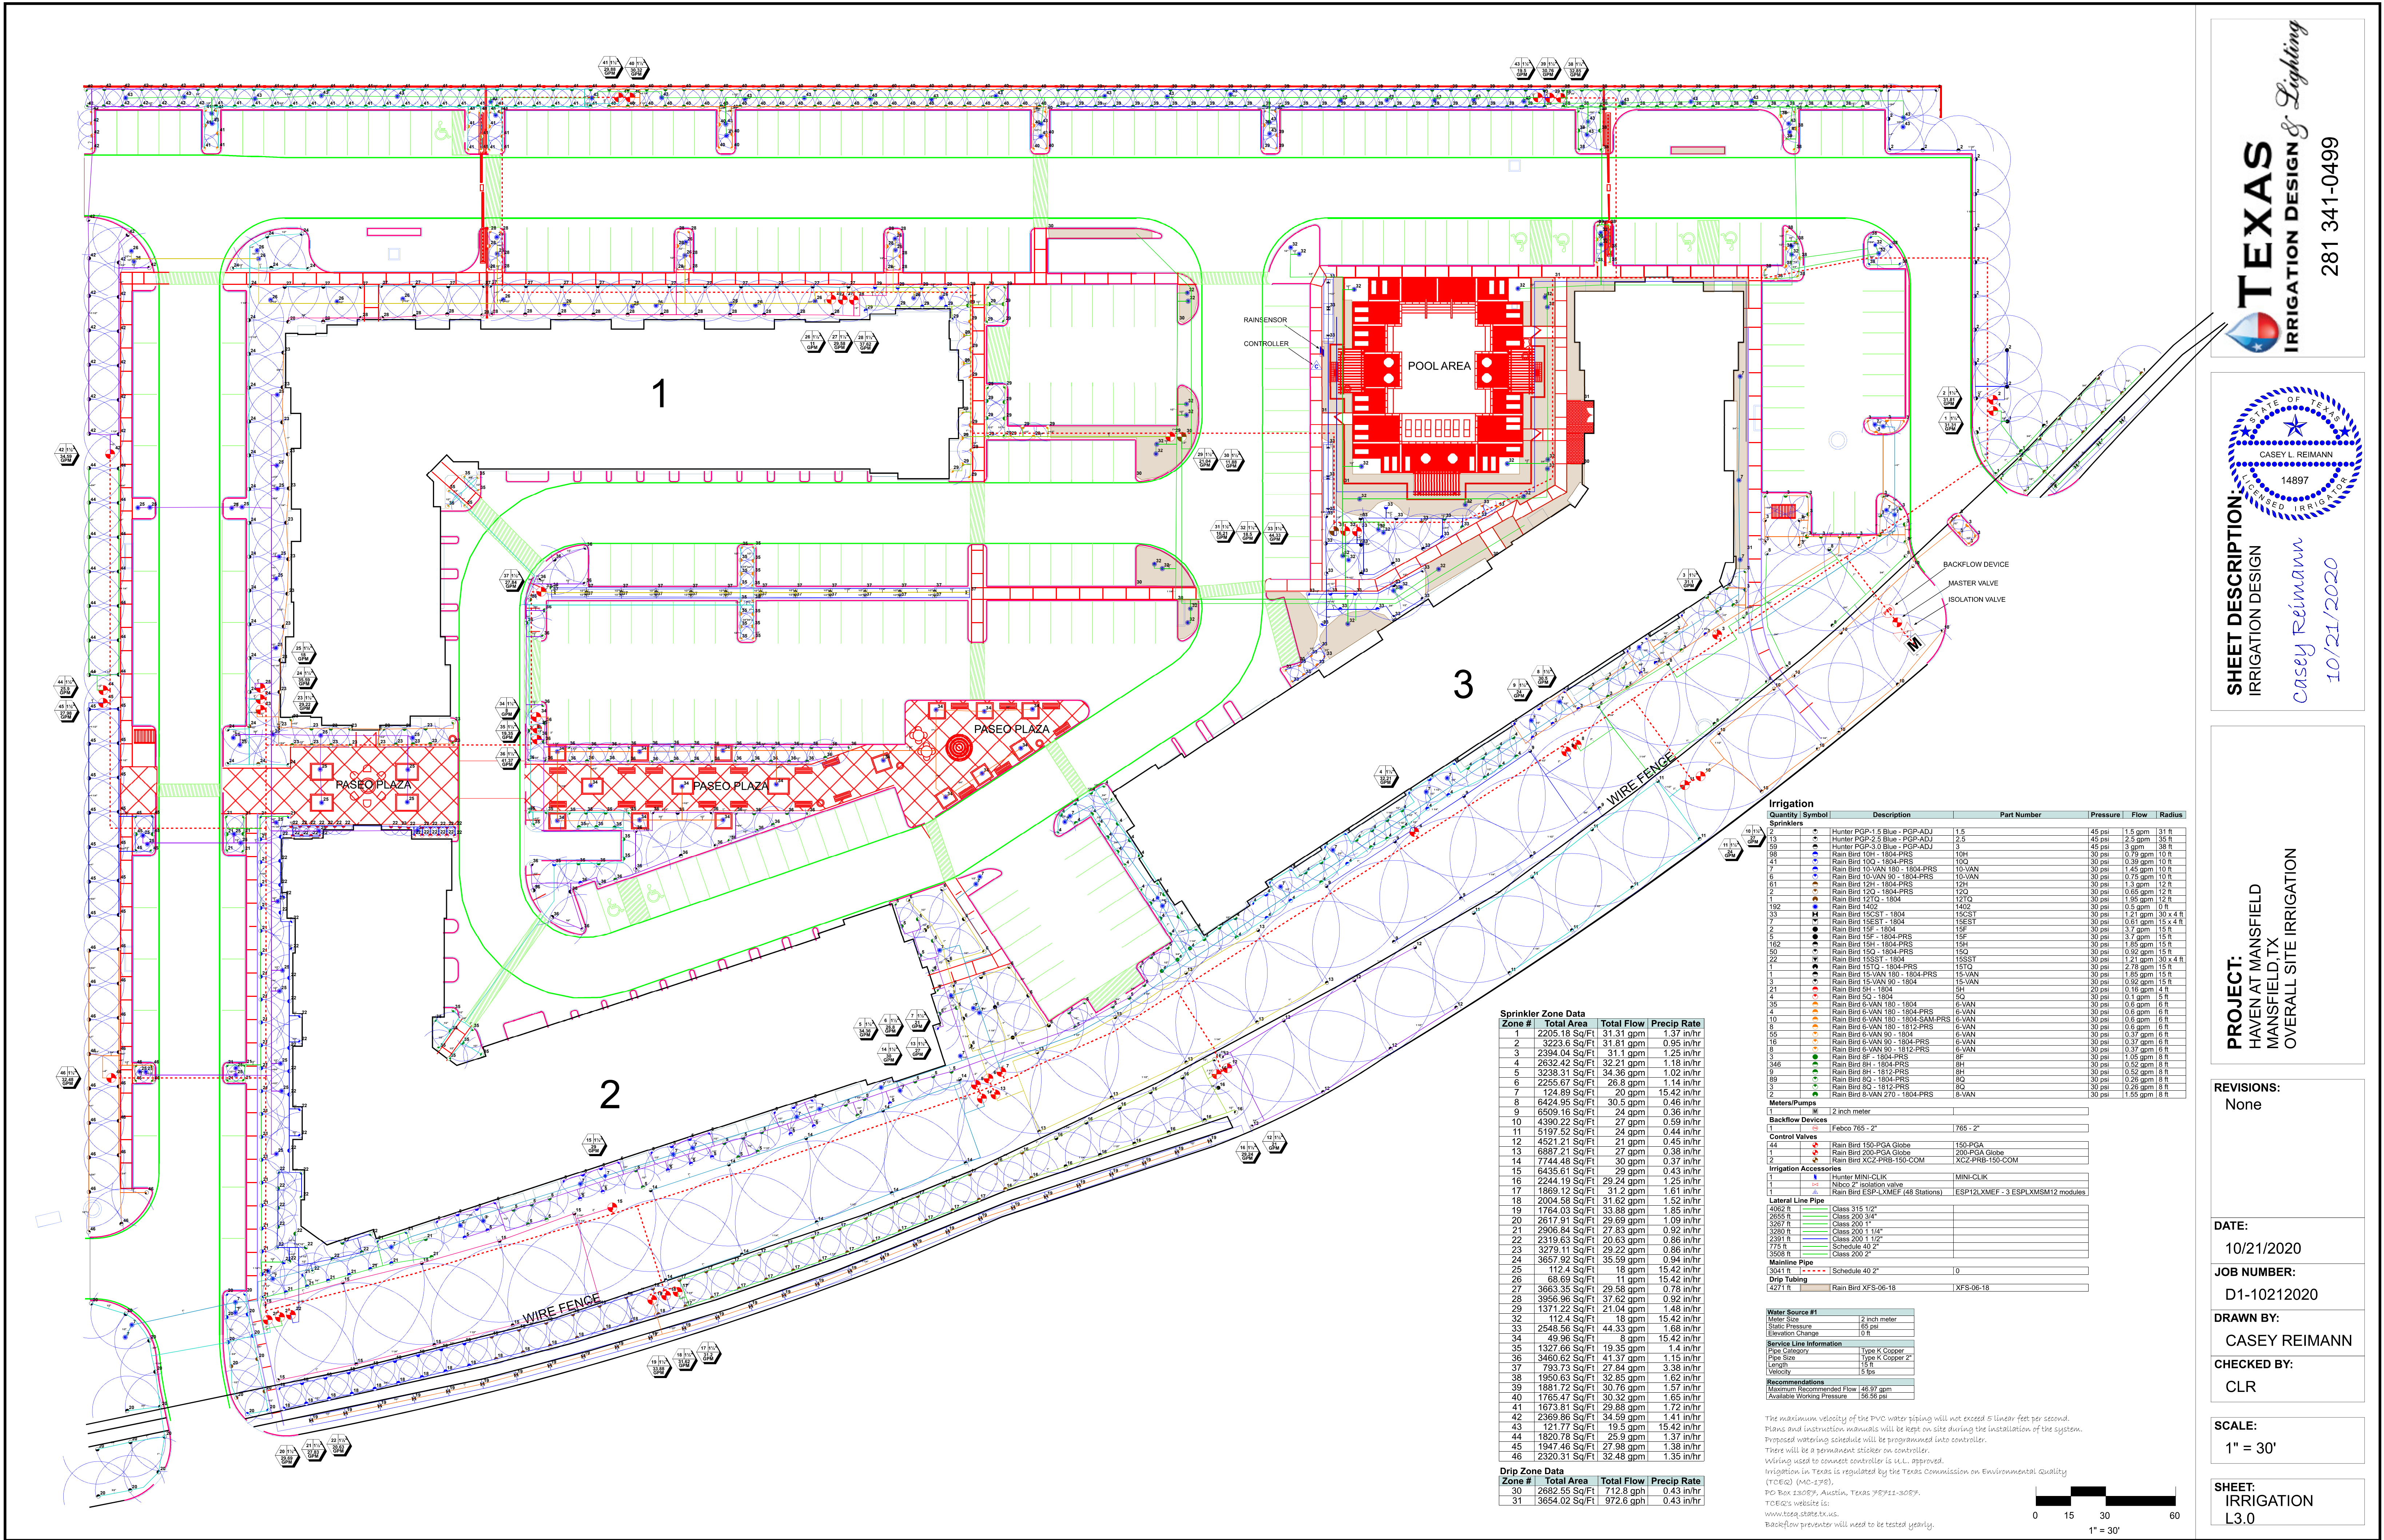

281 341-0499

10/21/2020

SHEET DESCRIPTION:
IRRIGATION DESIGN

Casey Reimann

PROJECT:
HAVEN AT MANSFIELD
MANSFIELD, TX
OVERALL SITE IRRIGATION

REVISIONS:
None

DATE:
10/21/2020

JOB NUMBER:
D1-10212020

DRAWN BY:
CASEY REIMANN

CHECKED BY:
CLR

SCALE:
1" = 30'

SHEET:
IRRIGATION
L3.0