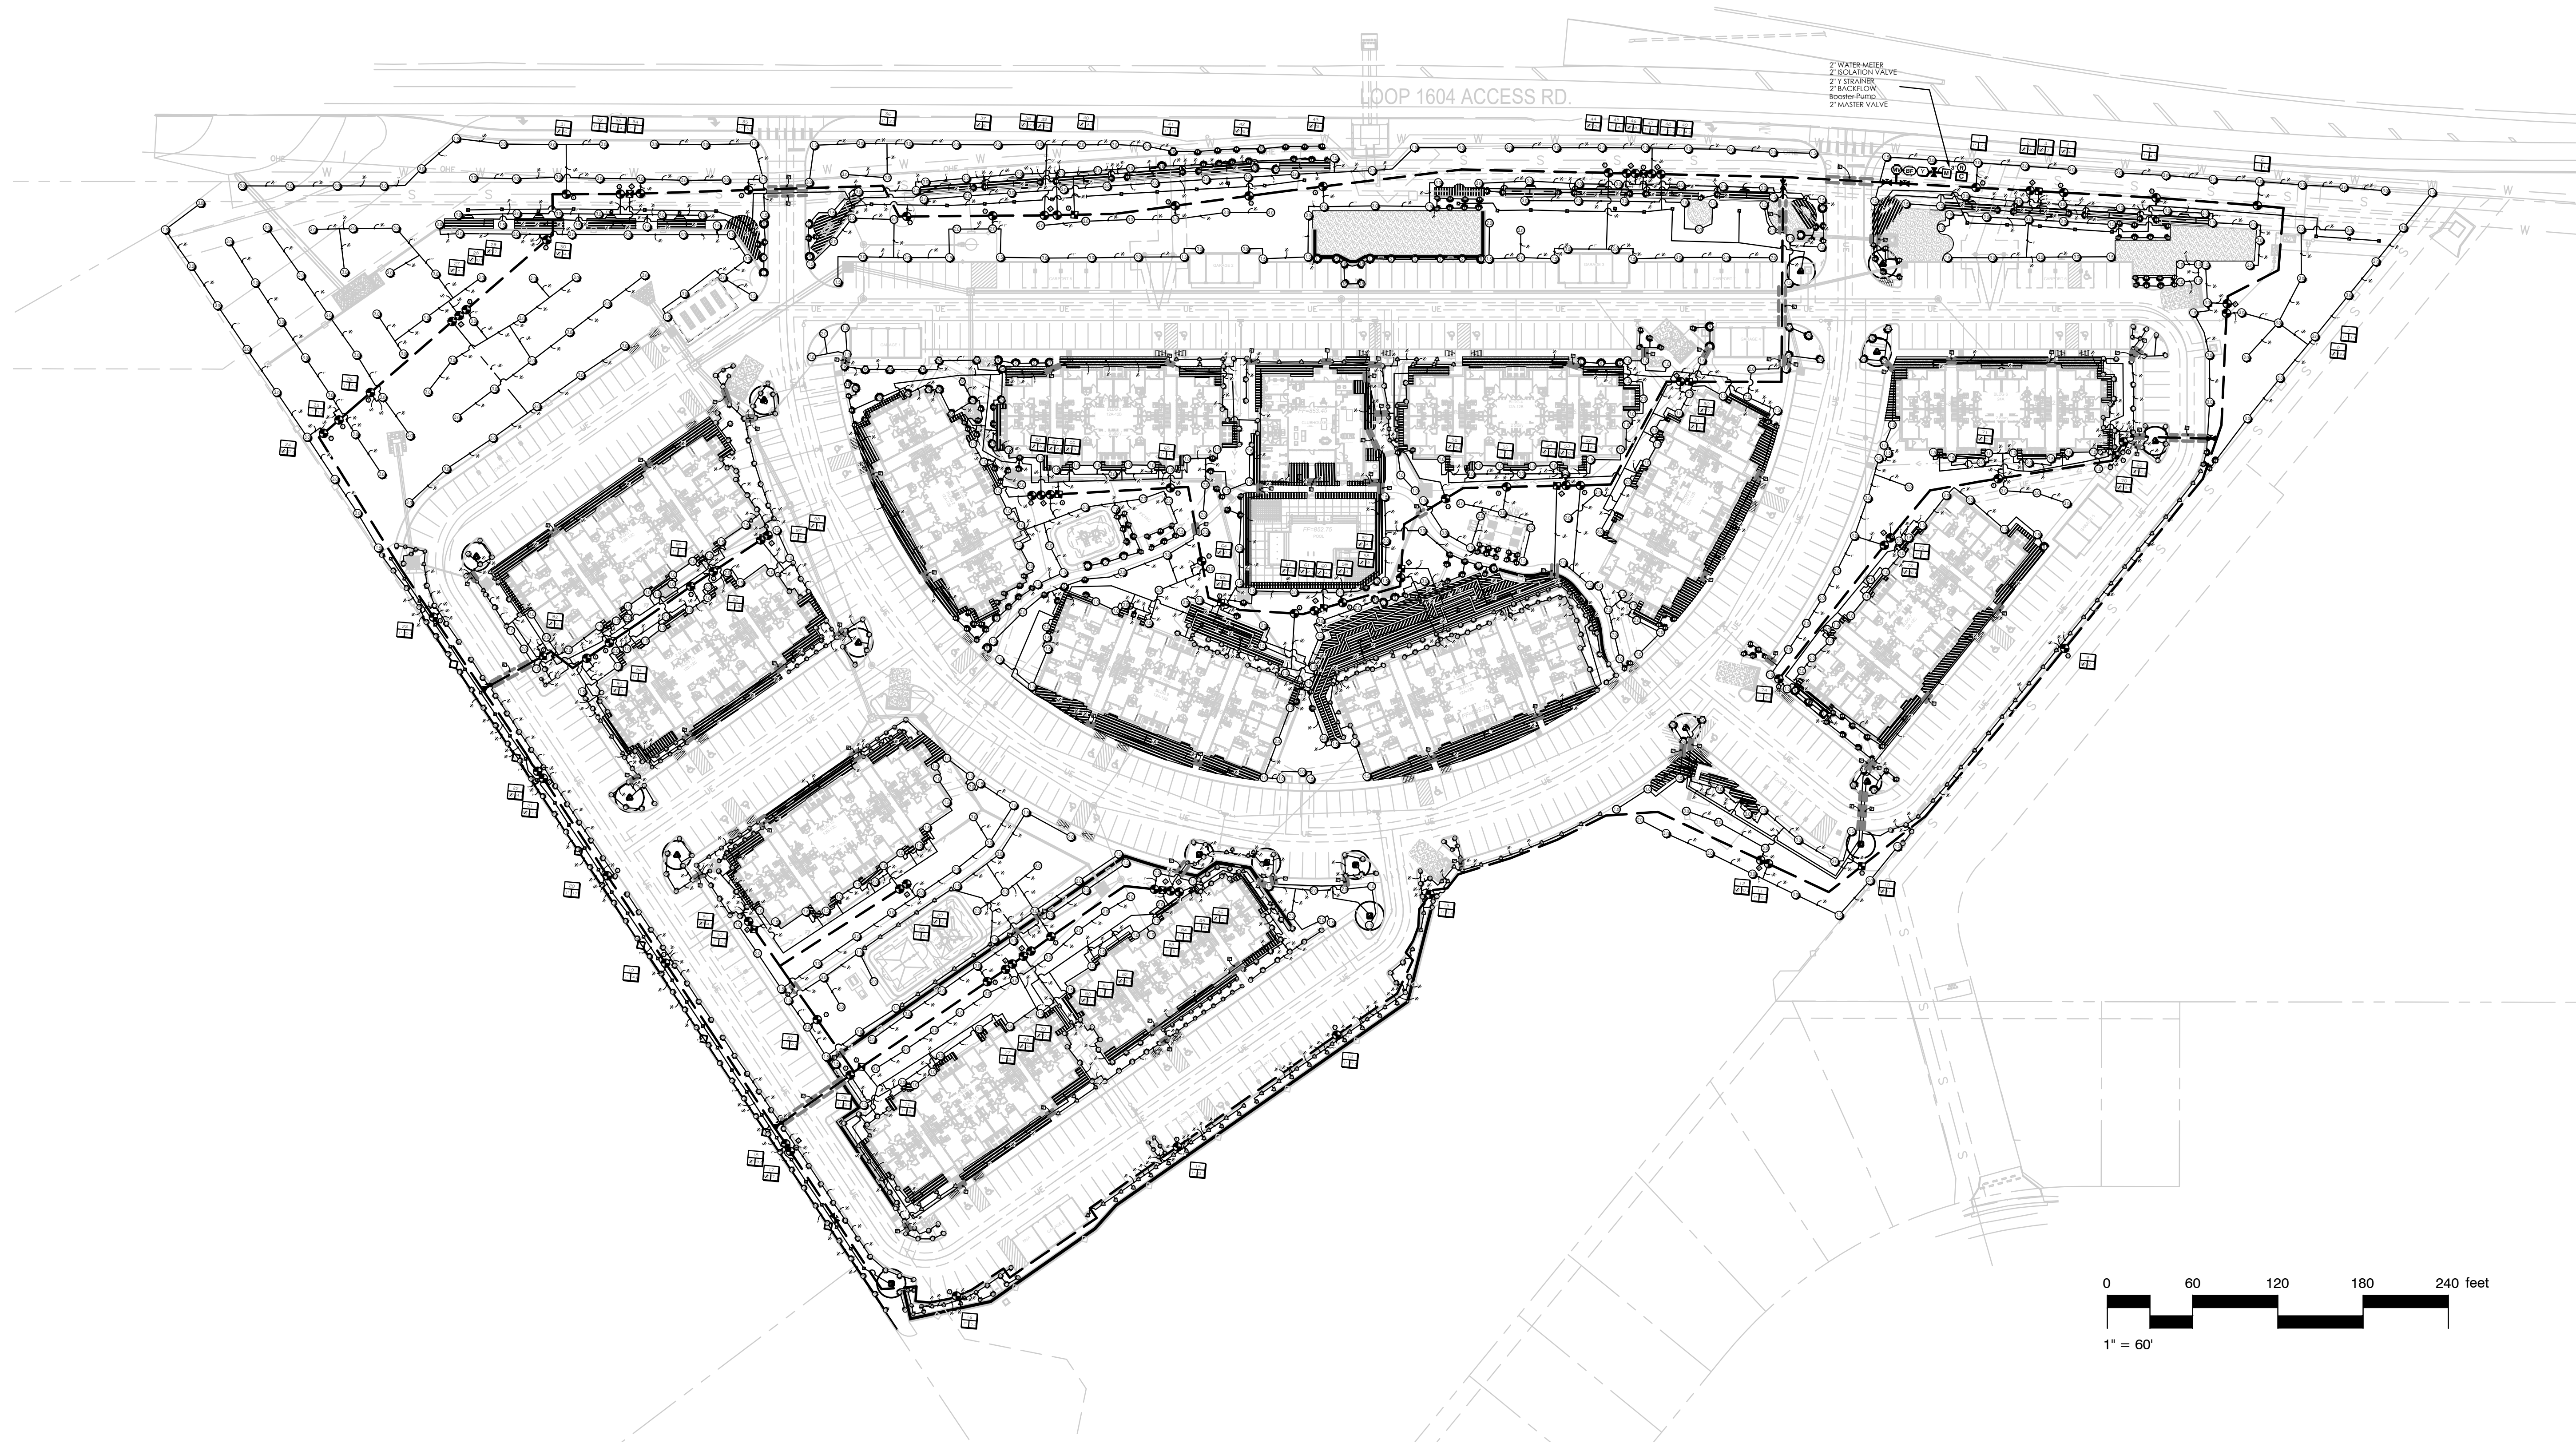


SHEET DESCRIPTION:
IRRIGATION DESIGN
Casey Reimann
12/27/2022

PROJECT:
CROSSWIND
4114 N Loop 1604 E
San Antonio, TX 78247

REVISIONS:
None

DATE:
12/27/2022

JOB NUMBER:
D1-12272022

DRAWN BY:
CASEY REIMANN

CHECKED BY:
CLR

SCALE:
1" = 60'

SHEET:
LI.00