



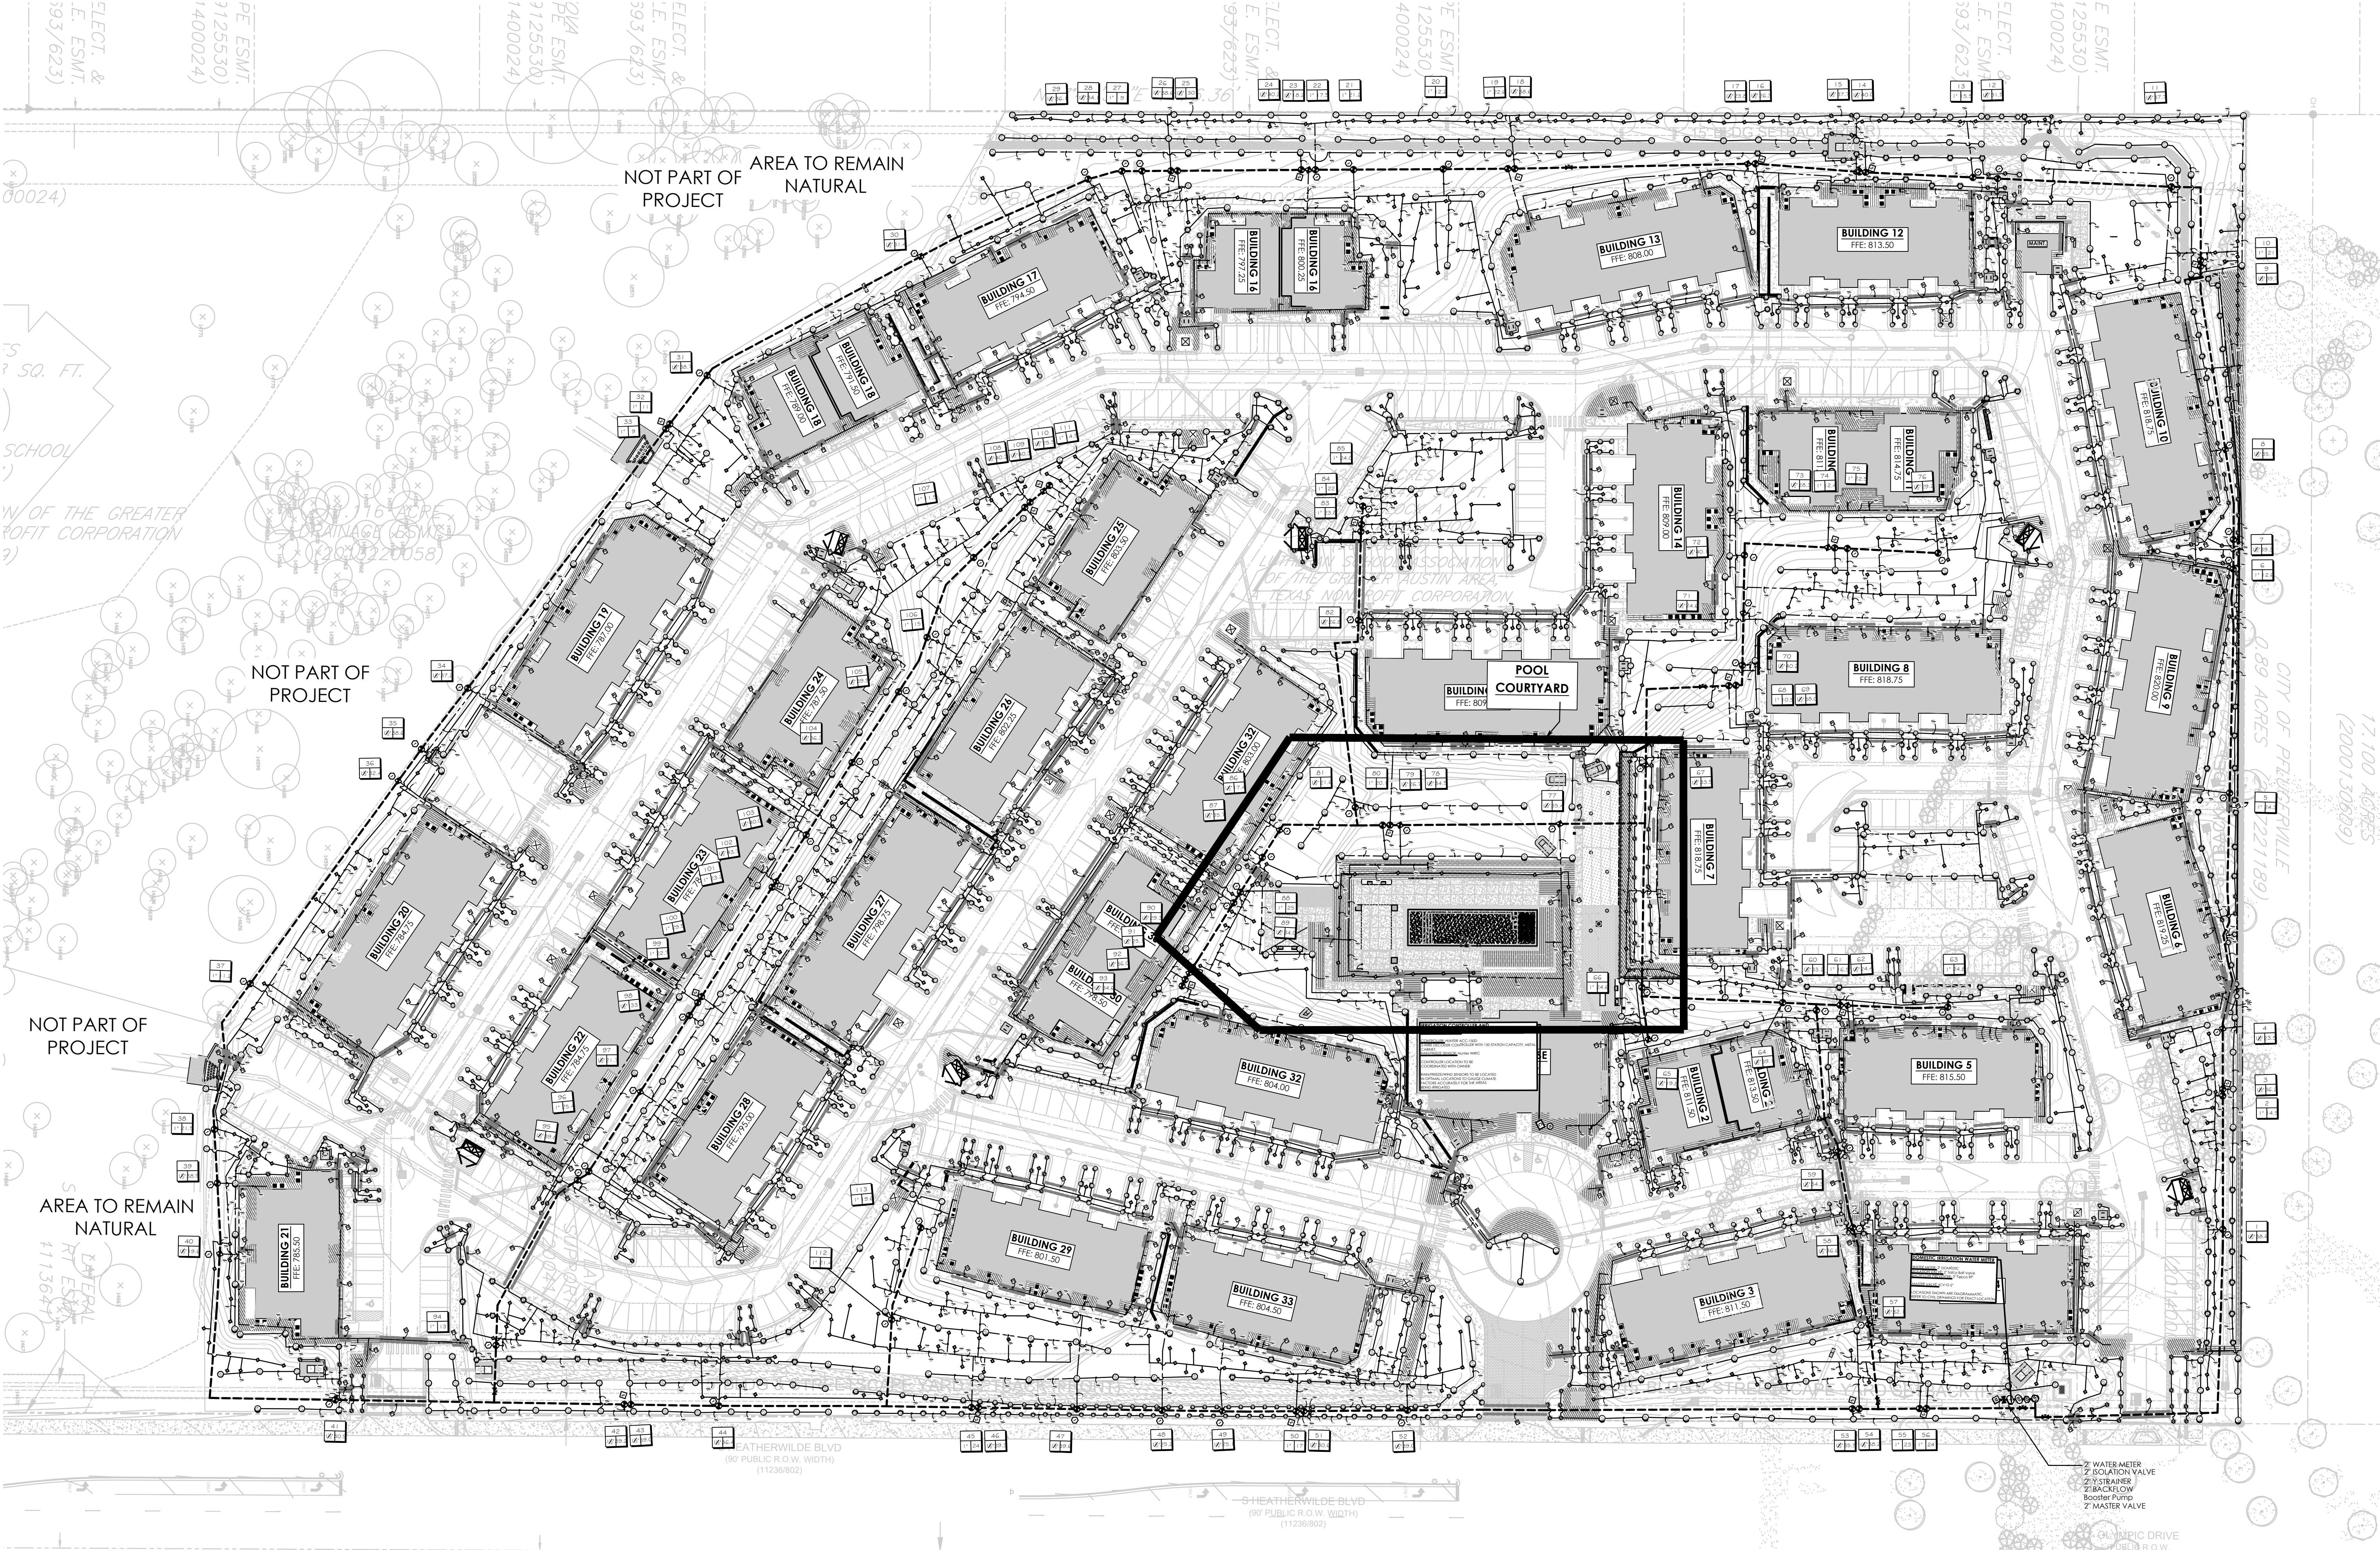

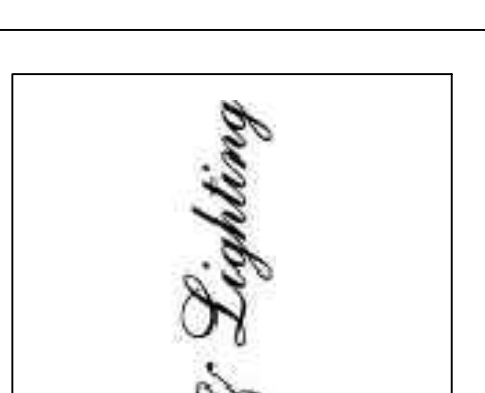

TEXAS
IRRIGATION DESIGN & LIGHTING
281 341-0499



SHEET DESCRIPTION:
IRRIGATION DESIGN
Casey Reimann
09/29/2022

PROJECT:
EMERSON AT WELLS BRANCH
PELUGERVILLE, TX

REVISIONS:
None

DATE:
09/29/2022

JOB NUMBER:
D1-09292022

DRAWN BY:
CASEY REIMANN

CHECKED BY:
CLR

SCALE:
1" = 20'

SHEET:
LI.00