
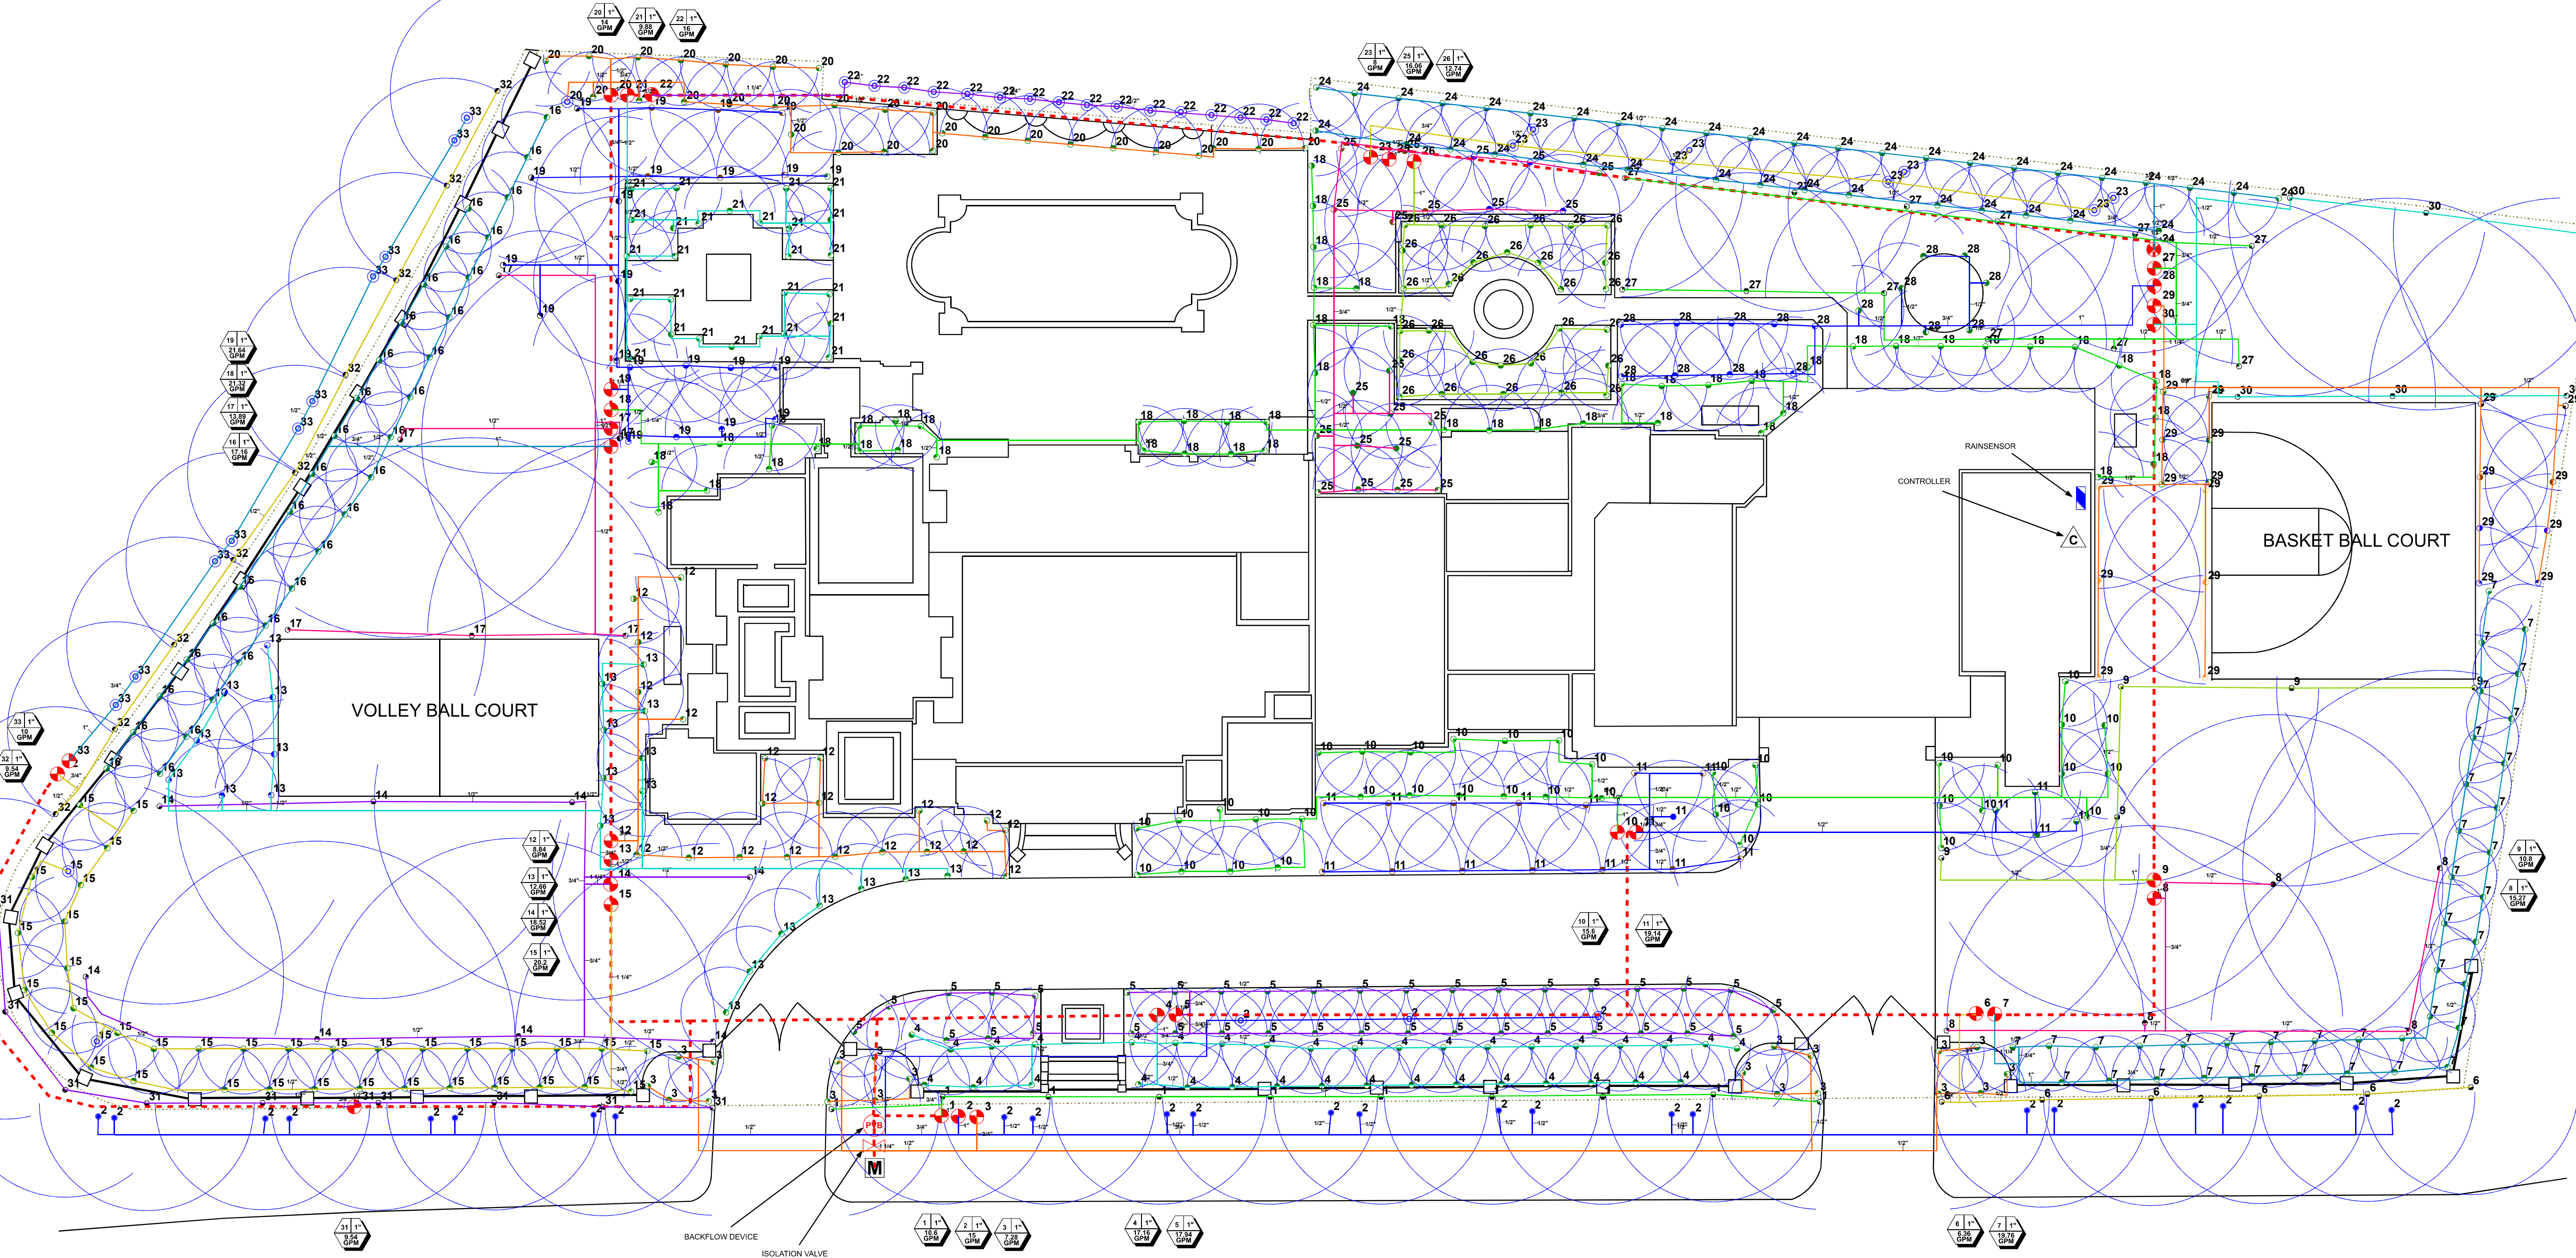


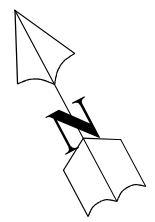

Water Source #1	
Meter Size	1 inch meter
Static Pressure	65 psi
Elevation Change	0 ft
Service Line Information	
Pipe Category	Poly 160
Pipe Size	Poly 160 1 1/4"
Length	10 ft
Velocity	5 fps
Recommendations	
Maximum Recommended Flow	23.31 gpm
Available Working Pressure	55.16 psi

Sprinkler Zone Data			
Zone #	Total Area	Total Flow	Precip Rate
1	3173.34 Sq/Ft	10.6 gpm	0.32 in/hr
2	9.37 Sq/Ft	3 gpm	1.31 in/hr
3	535.8 Sq/Ft	7.28 gpm	1.31 in/hr
4	1224.96 Sq/Ft	17.16 gpm	1.38 in/hr
5	1244.71 Sq/Ft	17.94 gpm	1.38 in/hr
6	2000.84 Sq/Ft	6.36 gpm	0.31 in/hr
7	1483.92 Sq/Ft	19.76 gpm	1.28 in/hr
8	4361.53 Sq/Ft	15.27 gpm	0.34 in/hr
9	3792.61 Sq/Ft	10.8 gpm	0.27 in/hr
10	1267.81 Sq/Ft	15.6 gpm	1.18 in/hr
11	1278.89 Sq/Ft	19.14 gpm	1.44 in/hr
12	929.56 Sq/Ft	8.84 gpm	0.92 in/hr
13	1230.1 Sq/Ft	12.66 gpm	0.99 in/hr
14	4810.46 Sq/Ft	18.52 gpm	0.37 in/hr
15	1321.97 Sq/Ft	20.2 gpm	1.47 in/hr
16	1263.32 Sq/Ft	17.16 gpm	1.31 in/hr
17	3199.83 Sq/Ft	13.89 gpm	0.42 in/hr
18	2155.37 Sq/Ft	21.32 gpm	0.95 in/hr
19	1518.44 Sq/Ft	21.64 gpm	1.37 in/hr
20	1097.03 Sq/Ft	14 gpm	1.23 in/hr
21	775.93 Sq/Ft	9.88 gpm	1.23 in/hr
22	49.96 Sq/Ft	16 gpm	30.84 in/hr
23	18.73 Sq/Ft	6 gpm	30.84 in/hr
24	1420.11 Sq/Ft	19.24 gpm	1.3 in/hr
25	1191.93 Sq/Ft	16.06 gpm	1.3 in/hr
26	919.99 Sq/Ft	12.74 gpm	1.38 in/hr
27	2034.57 Sq/Ft	12.72 gpm	0.8 in/hr
28	909.54 Sq/Ft	13.17 gpm	1.39 in/hr
29	1221.29 Sq/Ft	19.52 gpm	1.54 in/hr
30	2434.84 Sq/Ft	12.34 gpm	0.49 in/hr
31	3368.36 Sq/Ft	9.54 gpm	0.27 in/hr
32	3299.15 Sq/Ft	9.54 gpm	0.28 in/hr
33	31.22 Sq/Ft	10 gpm	30.84 in/hr

Run Set: 1	Run Set: 2	Run Set: 3	Run Set: 4	Run Set: 5	Run Set: 6	Run Set: 7	Run Set: 8	Run Set: 9	Run Set: 10	Run Set: 11	Run Set: 12	Run Set: 13	Run Set: 14	Run Set: 15	Run Set: 16	Run Set: 17
Water Source #1	Water Source #1	Water Source #1	Water Source #1	Water Source #1	Water Source #1	Water Source #1	Water Source #1	Water Source #1	Water Source #1	Water Source #1	Water Source #1	Water Source #1	Water Source #1	Water Source #1	Water Source #1	Water Source #1
Type: Meter	Type: Meter	Type: Meter	Type: Meter	Type: Meter	Type: Meter	Type: Meter	Type: Meter	Type: Meter	Type: Meter	Type: Meter	Type: Meter	Type: Meter	Type: Meter	Type: Meter	Type: Meter	Type: Meter
Static Pressure: 65 psi	Static Pressure: 65 psi	Static Pressure: 65 psi	Static Pressure: 65 psi	Static Pressure: 65 psi	Static Pressure: 65 psi	Static Pressure: 65 psi	Static Pressure: 65 psi	Static Pressure: 65 psi	Static Pressure: 65 psi	Static Pressure: 65 psi	Static Pressure: 65 psi	Static Pressure: 65 psi	Static Pressure: 65 psi	Static Pressure: 65 psi	Static Pressure: 65 psi	Static Pressure: 65 psi
54.85 psi	Residual Pressure: 54.85 psi	Residual Pressure: 54.85 psi	Residual Pressure: 54.85 psi	Residual Pressure: 54.85 psi	Residual Pressure: 54.85 psi	Residual Pressure: 54.85 psi	Residual Pressure: 54.85 psi	Residual Pressure: 54.85 psi

Irrigation			
Quantity	Symbol	Description	Part Number
1	●	Rain Bird 10" 1804	10"
2	●	Rain Bird 12" 1804	12"
3	●	Rain Bird 14" 1804	14"
