



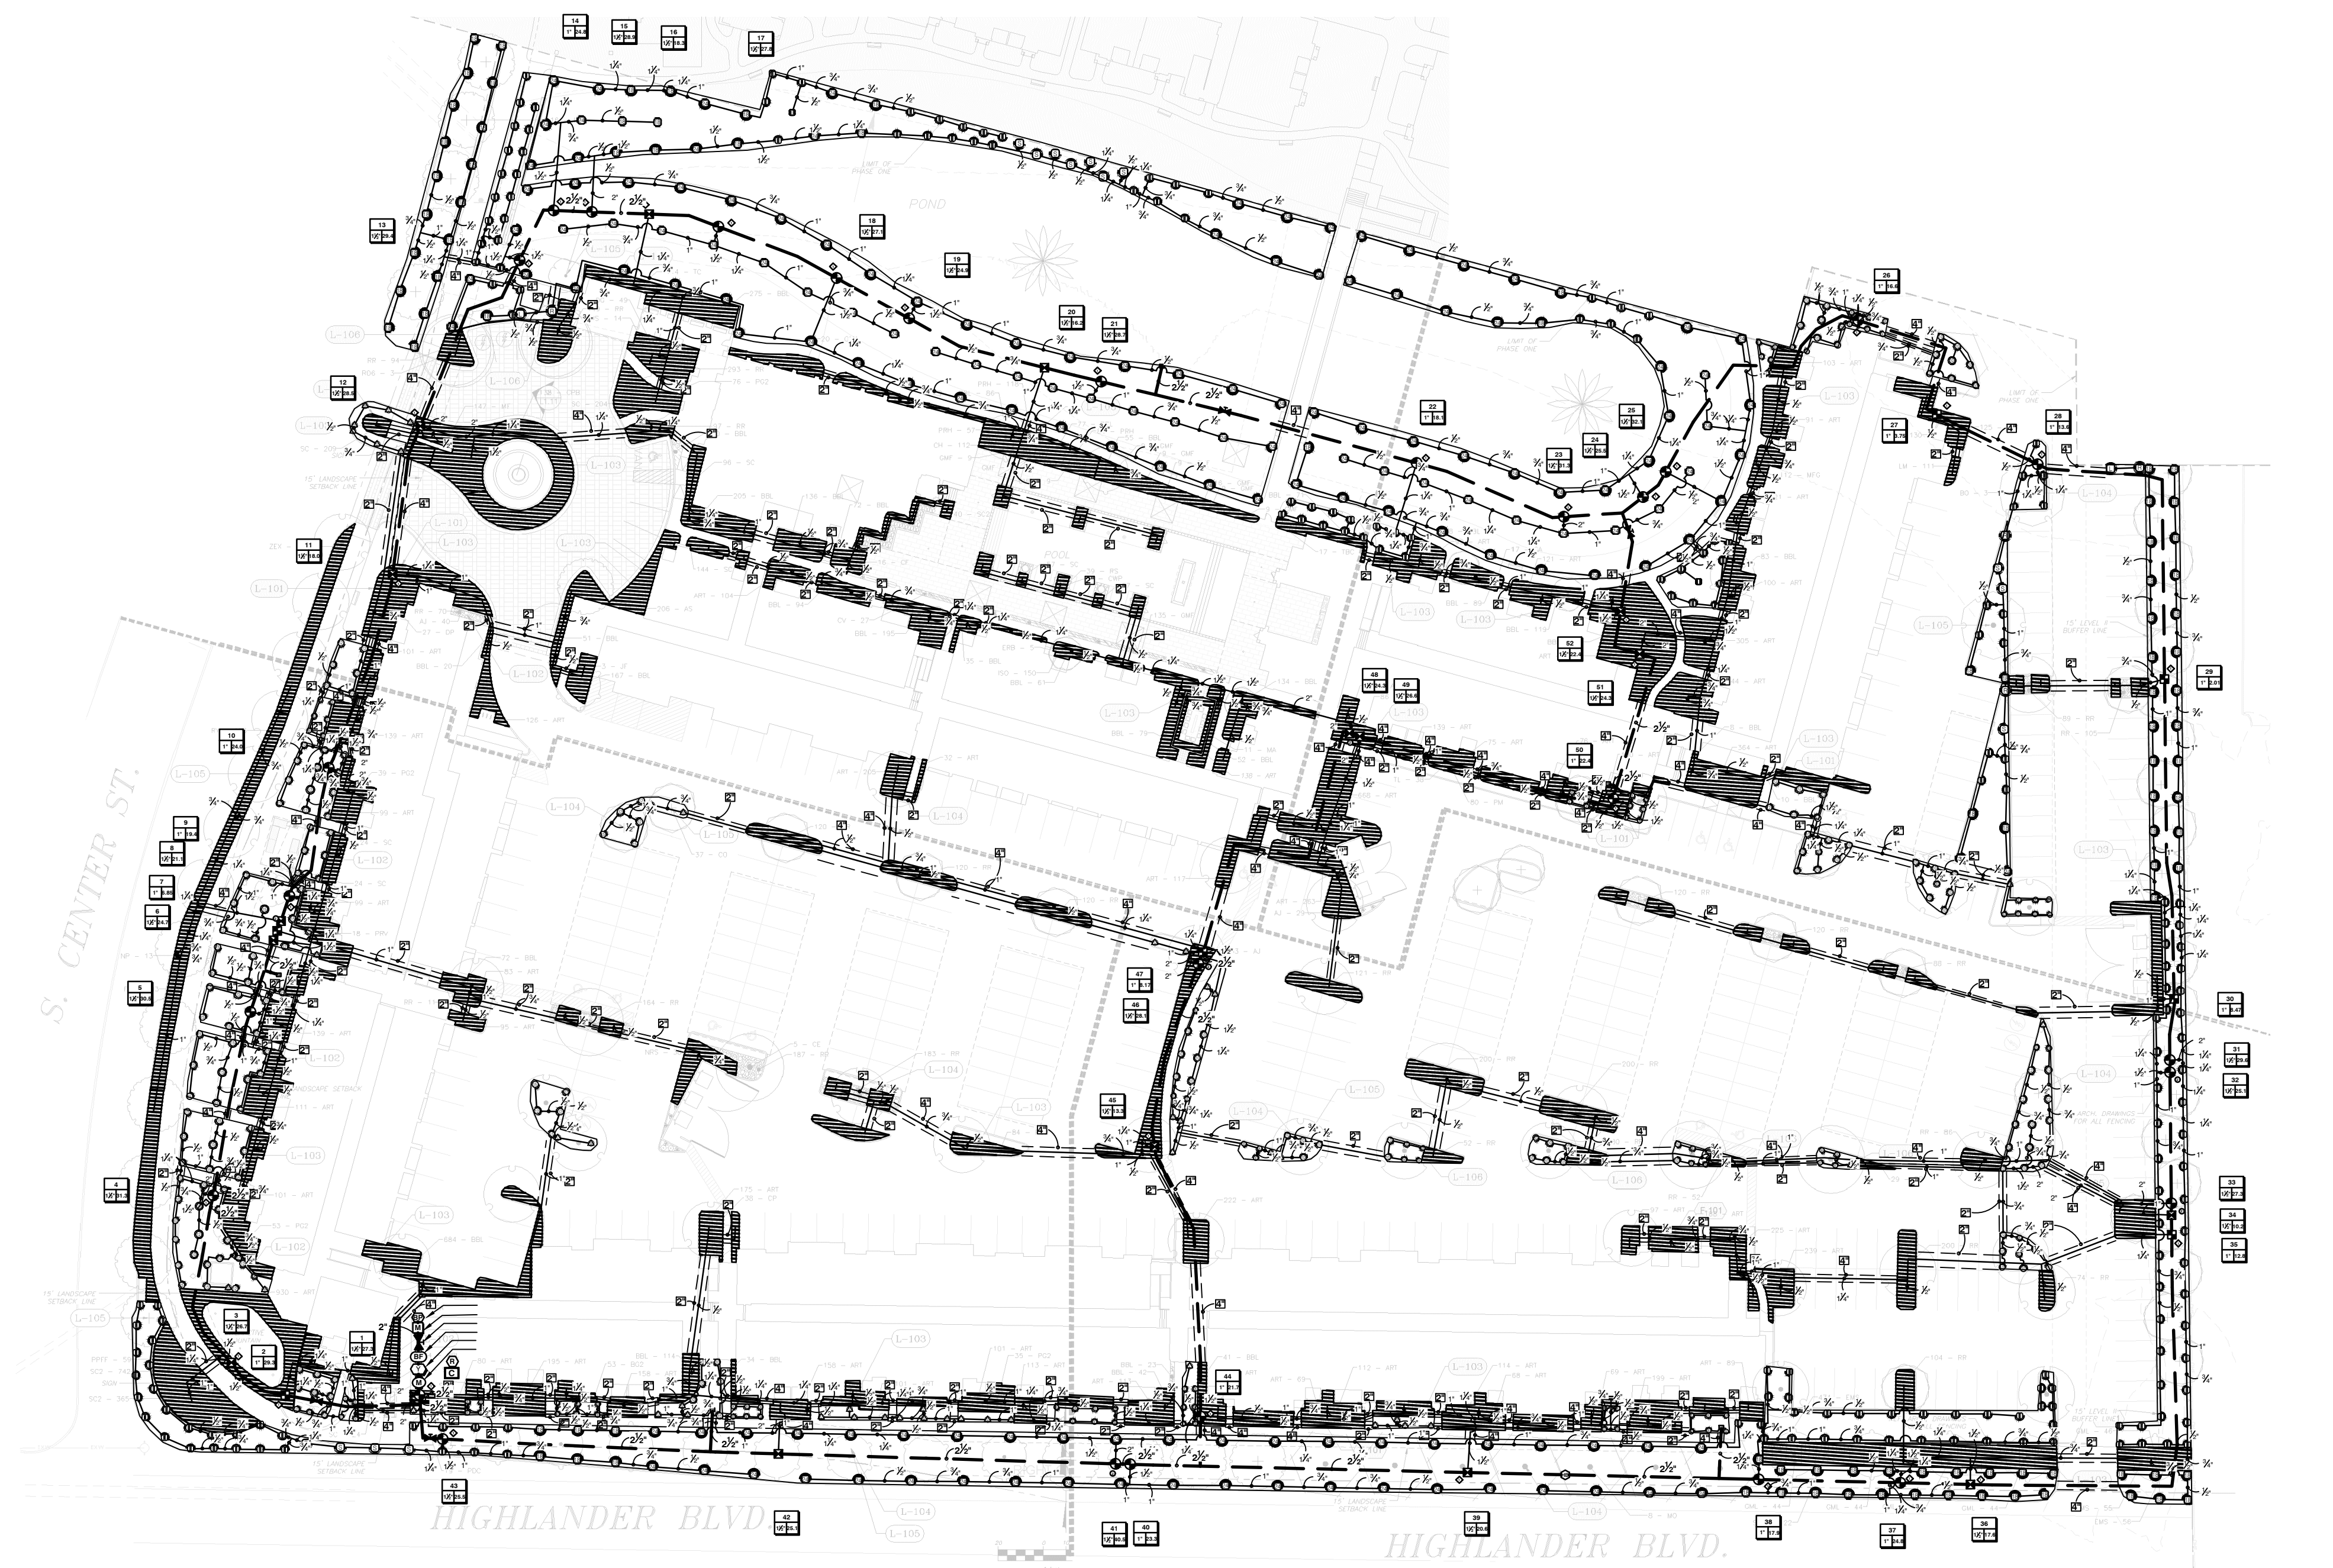

IRRIGATION DESIGN & Lighting
281 341-0499

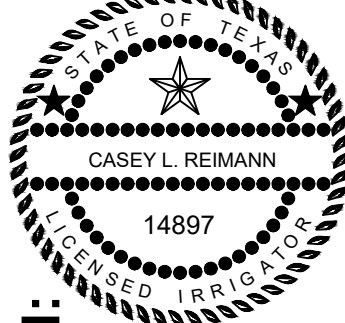

SHEET DESCRIPTION:
IRRIGATION DESIGN
Casey Reimann
02/18/2022

PROJECT:
THE MARK AT
ARLINGTON PHASE I
ARLINGTON, TX

REVISIONS:
None

DATE:
02/18/2022

JOB NUMBER:
D1-09162021

DRAWN BY:
CASEY REIMANN

CHECKED BY:
CLR

SCALE:
1" = 50'

SHEET:
L1.00