



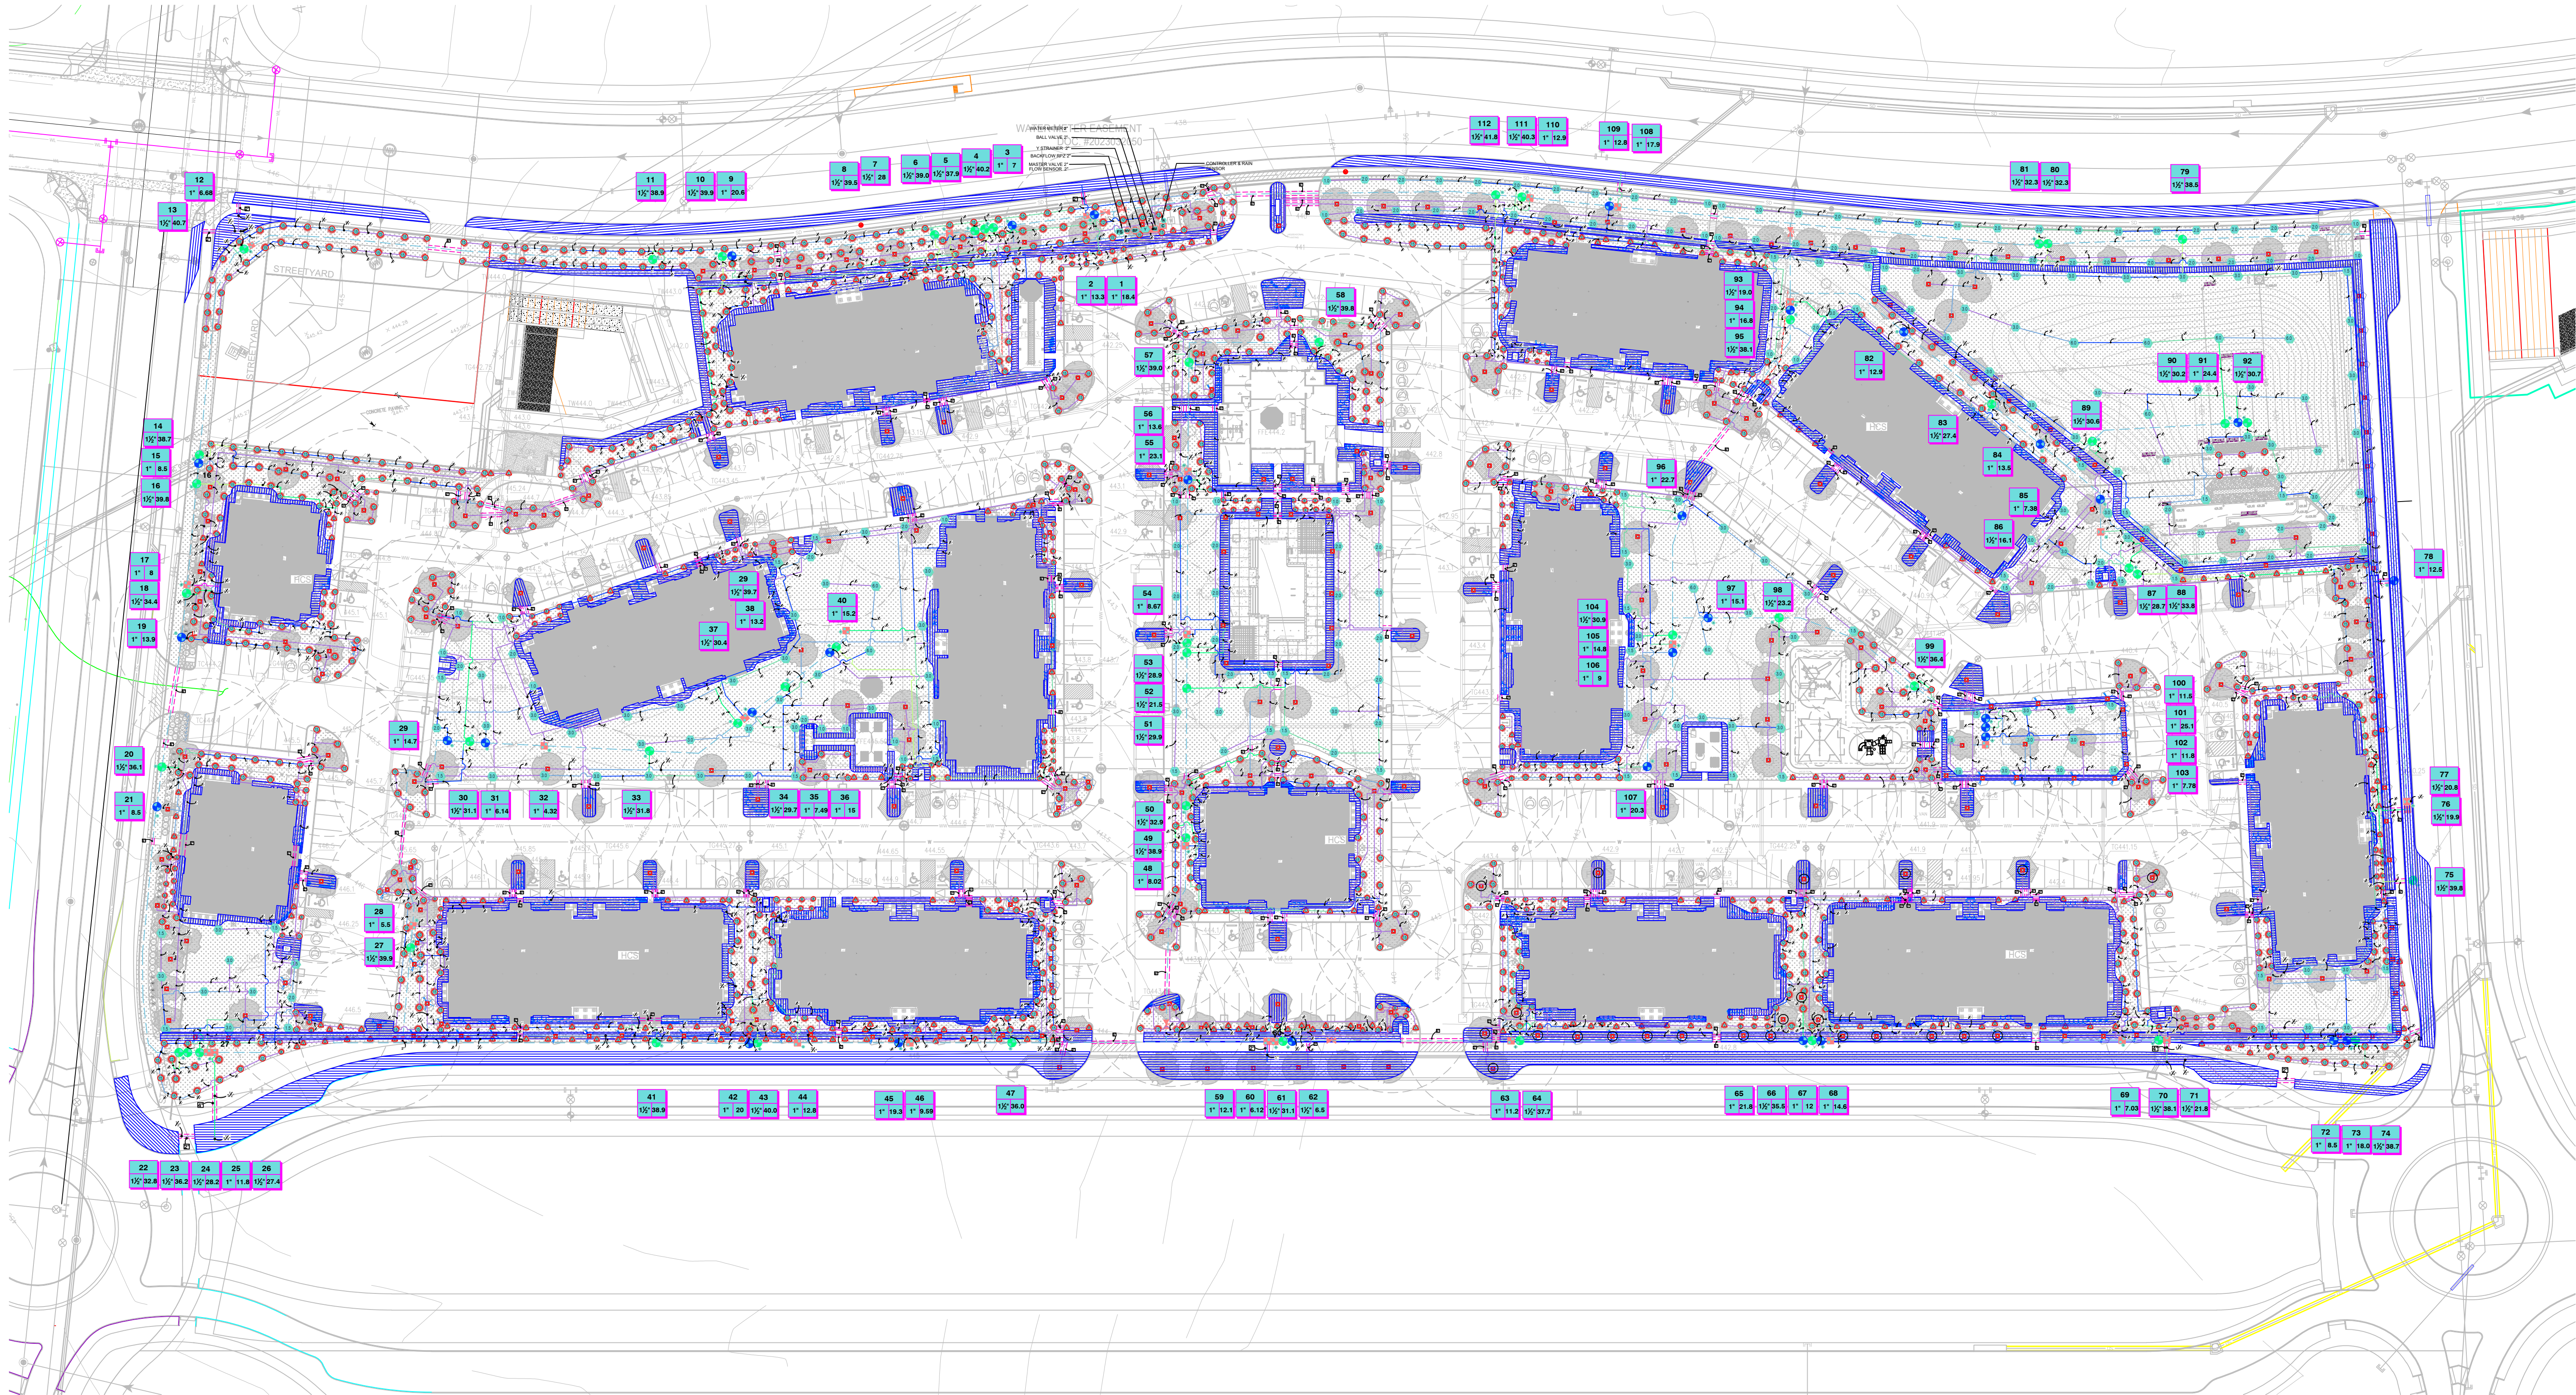

TEXAS
IRRIGATION DESIGN & Lighting

281 341-0499

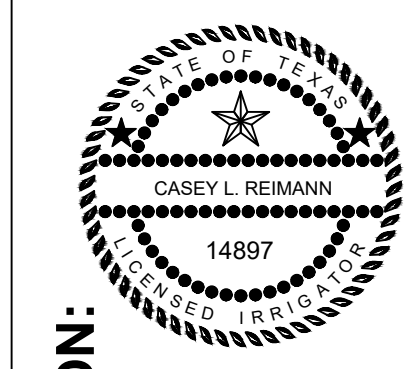

SHEET DESCRIPTION:
IRRIGATION DESIGN

Casey Reimann
07/16/2025

PROJECT:
santiago Estanos Apartments
Austin, TX

REVISIONS:
None

DATE:
07/16/2025

JOB NUMBER:
D1-07162025

DRAWN BY:

CHECKED BY:
CLR

SCALE:
1" = 50'

SHEET:
LI.00