



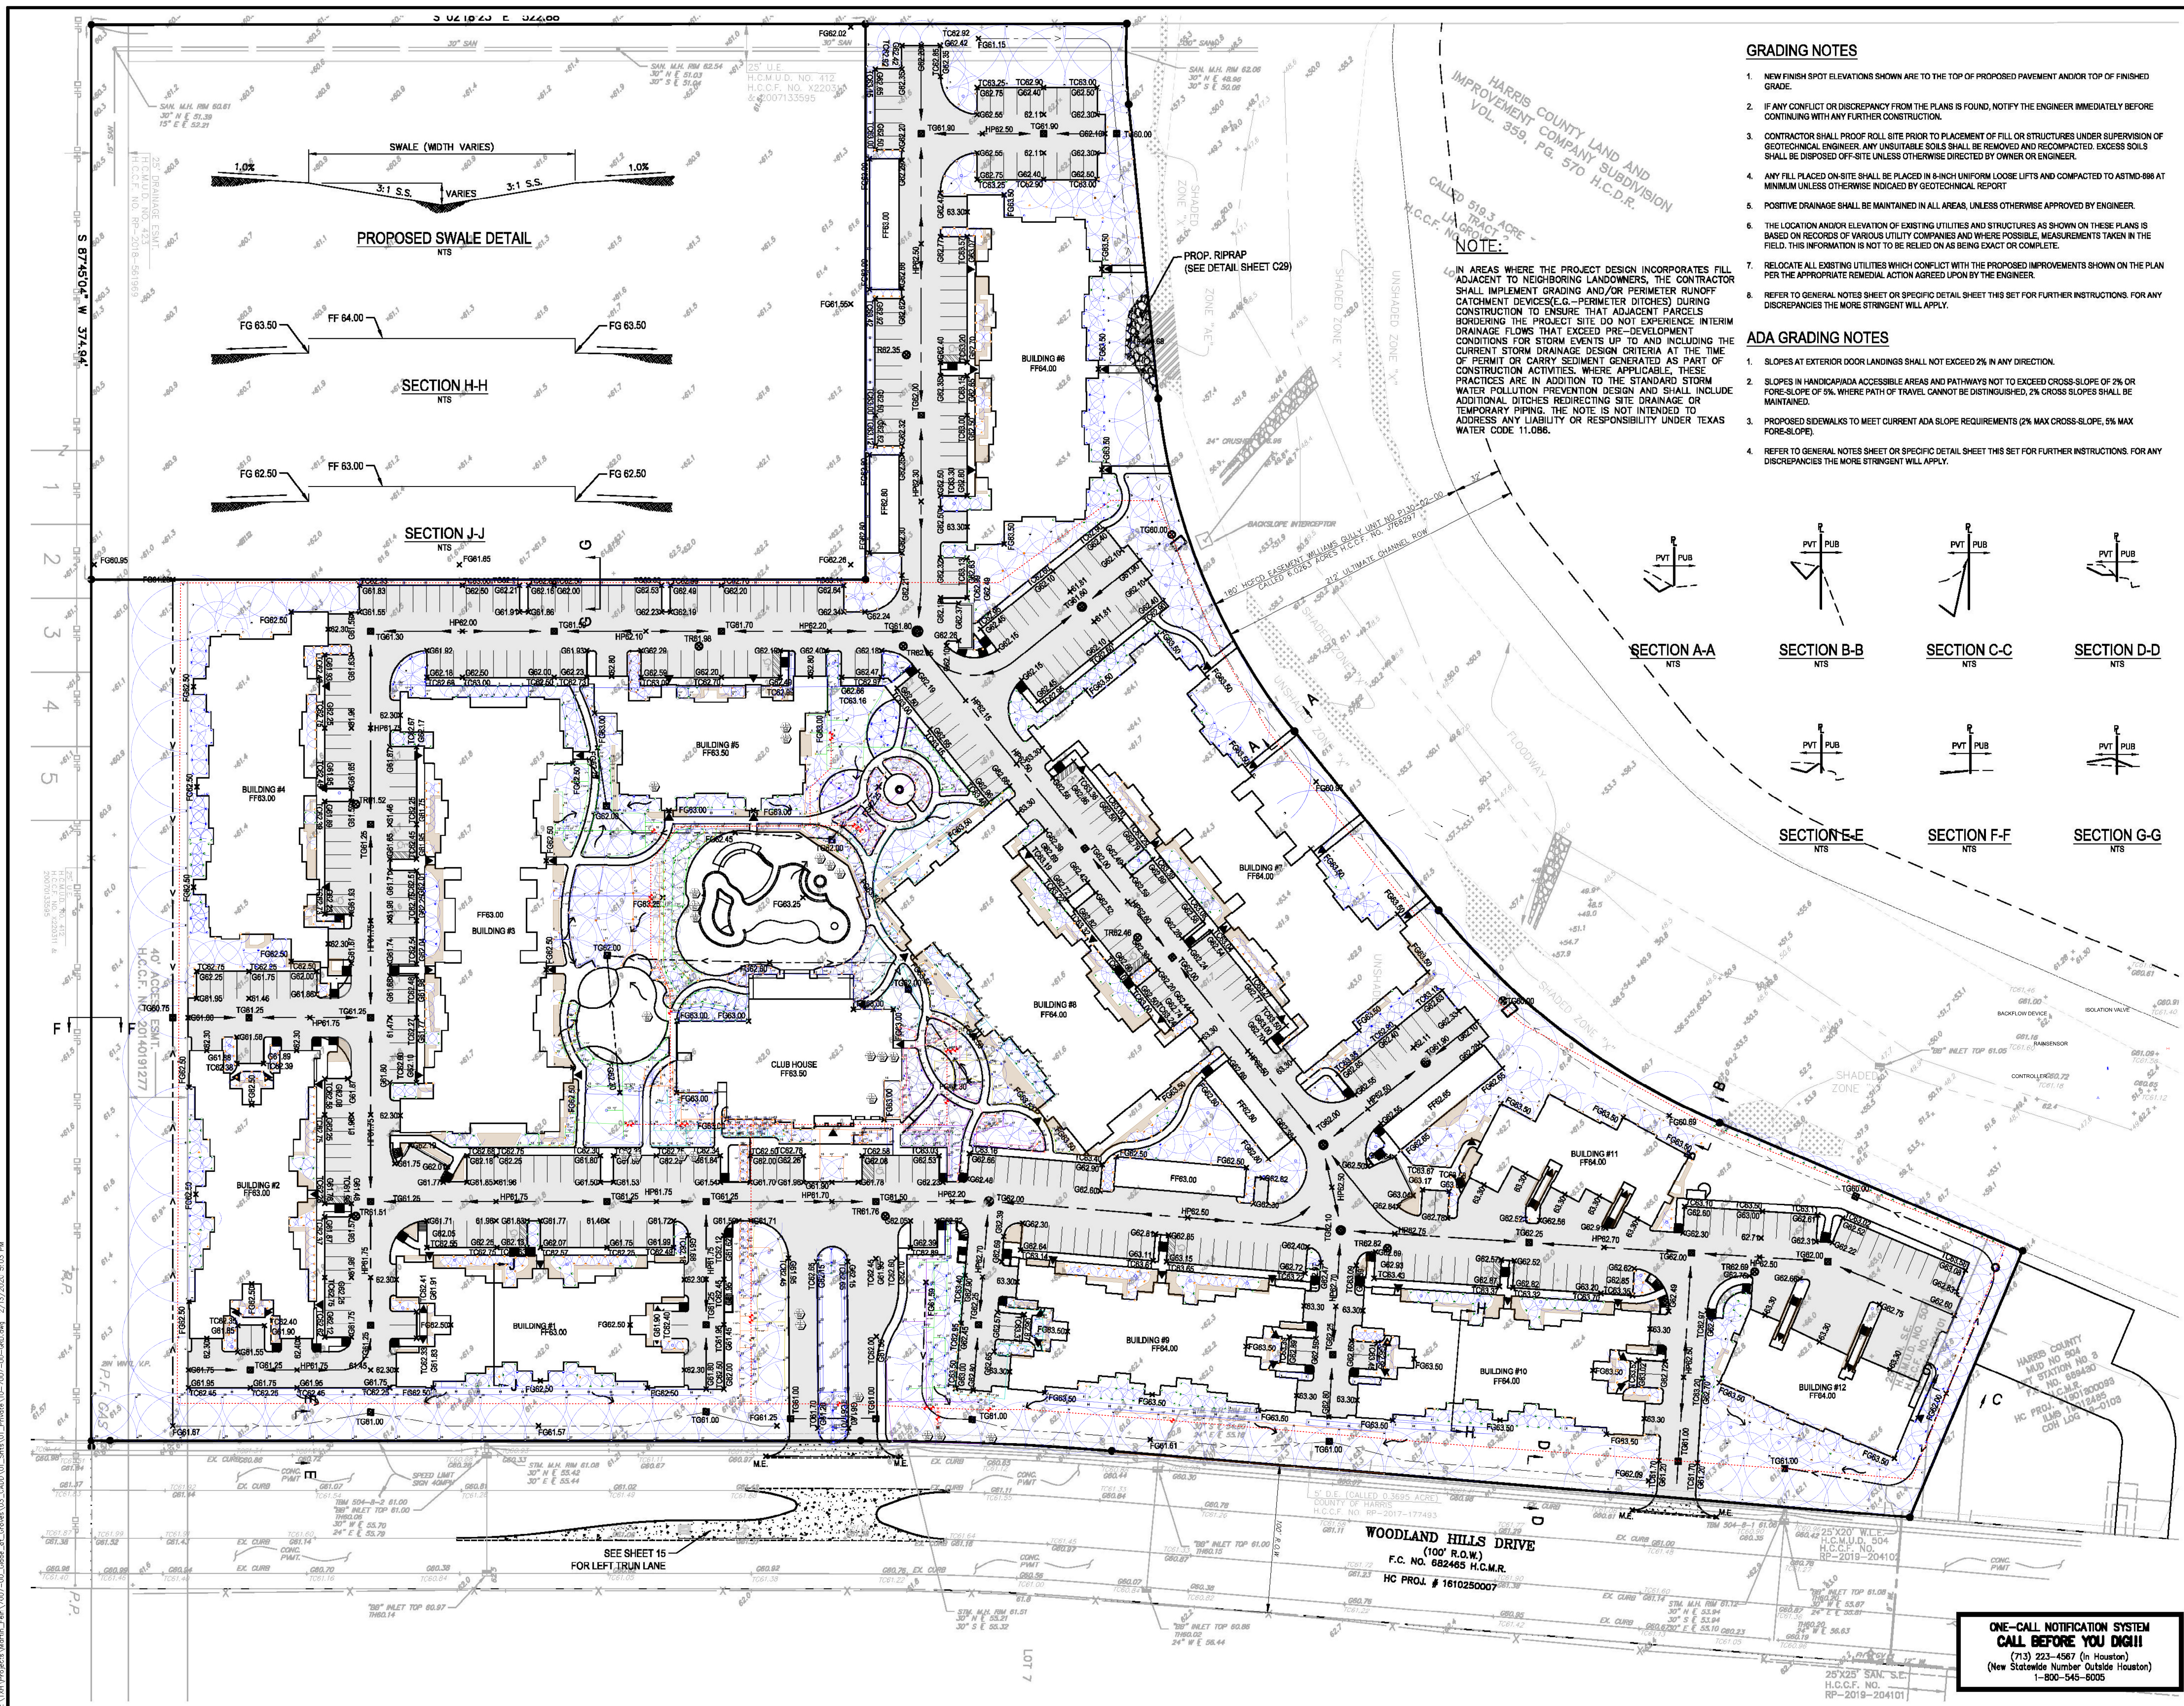

- GRADING NOTES**
1. NEW FINISH SPOT ELEVATIONS SHOWN ARE TO THE TOP OF PROPOSED PAVEMENT AND/OR TOP OF FINISHED GRADE.
 2. IF ANY CONFLICT OR DISCREPANCY FROM THE PLANS IS FOUND, NOTIFY THE ENGINEER IMMEDIATELY BEFORE CONTINUING WITH ANY FURTHER CONSTRUCTION.
 3. CONTRACTOR SHALL PROOF ROLL SITE PRIOR TO PLACEMENT OF FILL OR STRUCTURES UNDER SUPERVISION OF GEOTECHNICAL ENGINEER. ANY UNSUITABLE SOILS SHALL BE REMOVED AND RECOMPACTED. EXCESS SOILS SHALL BE DISPOSED OFF-SITE UNLESS OTHERWISE DIRECTED BY OWNER OR ENGINEER.
 4. ANY FILL PLACED ON-SITE SHALL BE PLACED IN 6-INCH UNIFORM LOOSE LIFTS AND COMPACTED TO ASTM-D-886 AT MINIMUM UNLESS OTHERWISE INDICATED BY GEOTECHNICAL REPORT.
 5. POSITIVE DRAINAGE SHALL BE MAINTAINED IN ALL AREAS, UNLESS OTHERWISE APPROVED BY ENGINEER.
 6. THE LOCATION AND/OR ELEVATION OF EXISTING UTILITIES AND STRUCTURES AS SHOWN ON THESE PLANS IS BASED ON RECORDS OF VARIOUS UTILITY COMPANIES AND WHERE POSSIBLE, MEASUREMENTS TAKEN IN THE FIELD. THIS INFORMATION IS NOT TO BE RELIED ON AS BEING EXACT OR COMPLETE.
 7. RELOCATE ALL EXISTING UTILITIES WHICH CONFLICT WITH THE PROPOSED IMPROVEMENTS SHOWN ON THE PLAN PER THE APPROPRIATE REMEDIAL ACTION AGREED UPON BY THE ENGINEER.
 8. REFER TO GENERAL NOTES SHEET OR SPECIFIC DETAIL SHEET THIS SET FOR FURTHER INSTRUCTIONS. FOR ANY DISCREPANCIES THE MORE STRINGENT WILL APPLY.
- ADA GRADING NOTES**
1. SLOPES AT EXTERIOR DOOR LANDINGS SHALL NOT EXCEED 2% IN ANY DIRECTION.
 2. SLOPES IN HANDICAPABLE ACCESSIBLE AREAS AND PATHWAYS NOT TO EXCEED CROSS SLOPE OF 2% OR FORE-SLOPE OF 5% WHERE PATH OF TRAVEL CANNOT BE DISTINGUISHED, 2% CROSS SLOPES SHALL BE MAINTAINED.
 3. PROPOSED SIDEWALKS TO MEET CURRENT ADA SLOPE REQUIREMENTS (2% MAX CROSS-SLOPE, 5% MAX FORE-SLOPE).
 4. REFER TO GENERAL NOTES SHEET OR SPECIFIC DETAIL SHEET THIS SET FOR FURTHER INSTRUCTIONS. FOR ANY DISCREPANCIES THE MORE STRINGENT WILL APPLY.

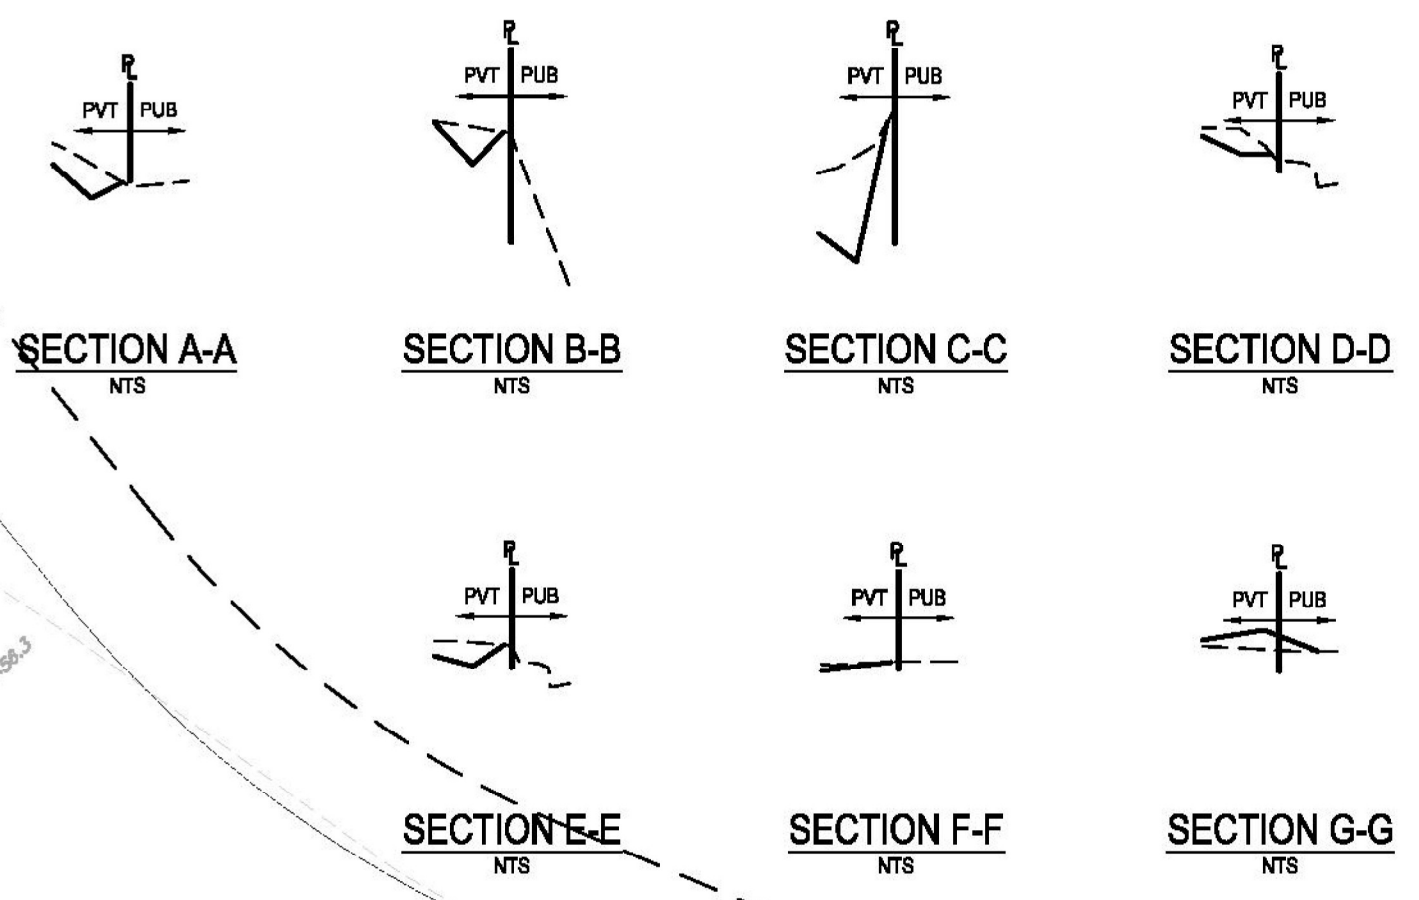

ONE-CALL NOTIFICATION SYSTEM
CALL BEFORE YOU DIG!!!
(713) 223-4567 (In Houston)
(New Statewide Number Outside Houston)
1-800-545-6005